

MAIN FLOOR PLAN

SCALE: 1/4" = 1'-0"


© 2020 Level Design, LLC.



611 S Yakima Ave. Tacoma, WA 98405
PHONE: 253.284.3170
FAX: 253.284.3183

AREA SUMMARY

| | |
|----------------------|-----------------|
| MAIN FLOOR: | 1614 SF. |
| UPPER FLOOR: | 1365 SF. |
| MULTI-GEN SUITE: | 151 SF. |
| TOTAL: | 4336 SF. |
| 2 CAR GARAGE: | 537 SF. |
| RV GARAGE: | 442 SF. |
| 1 CAR GARAGE: | 231 SF. |
| OPTIONAL BONUS ROOM: | 400 SF. |

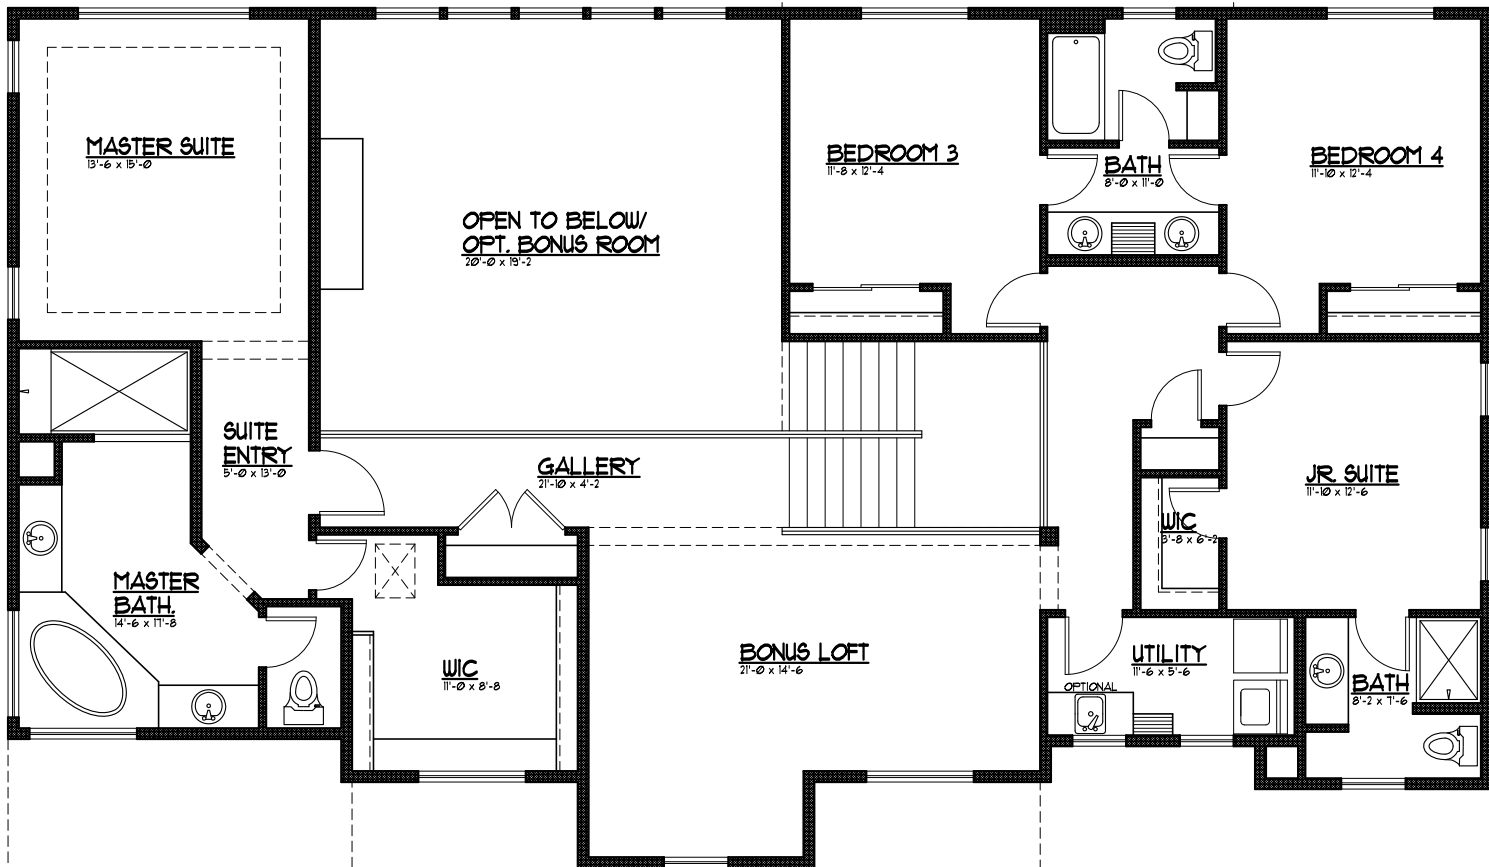

UPPER FLOOR PLAN

SCALE: 1/4" = 1'-0"

© 2020 Level Design, LLC.